


Town of Mansfield
Department of Public Works
6 PARK ROW, MANSFIELD, MA 02048
T: 508-261-7377 F: 508-261-7423

DATE:	JUNE 2019
SCALE:	1" = 40'
PROJECT NO.	2018-02

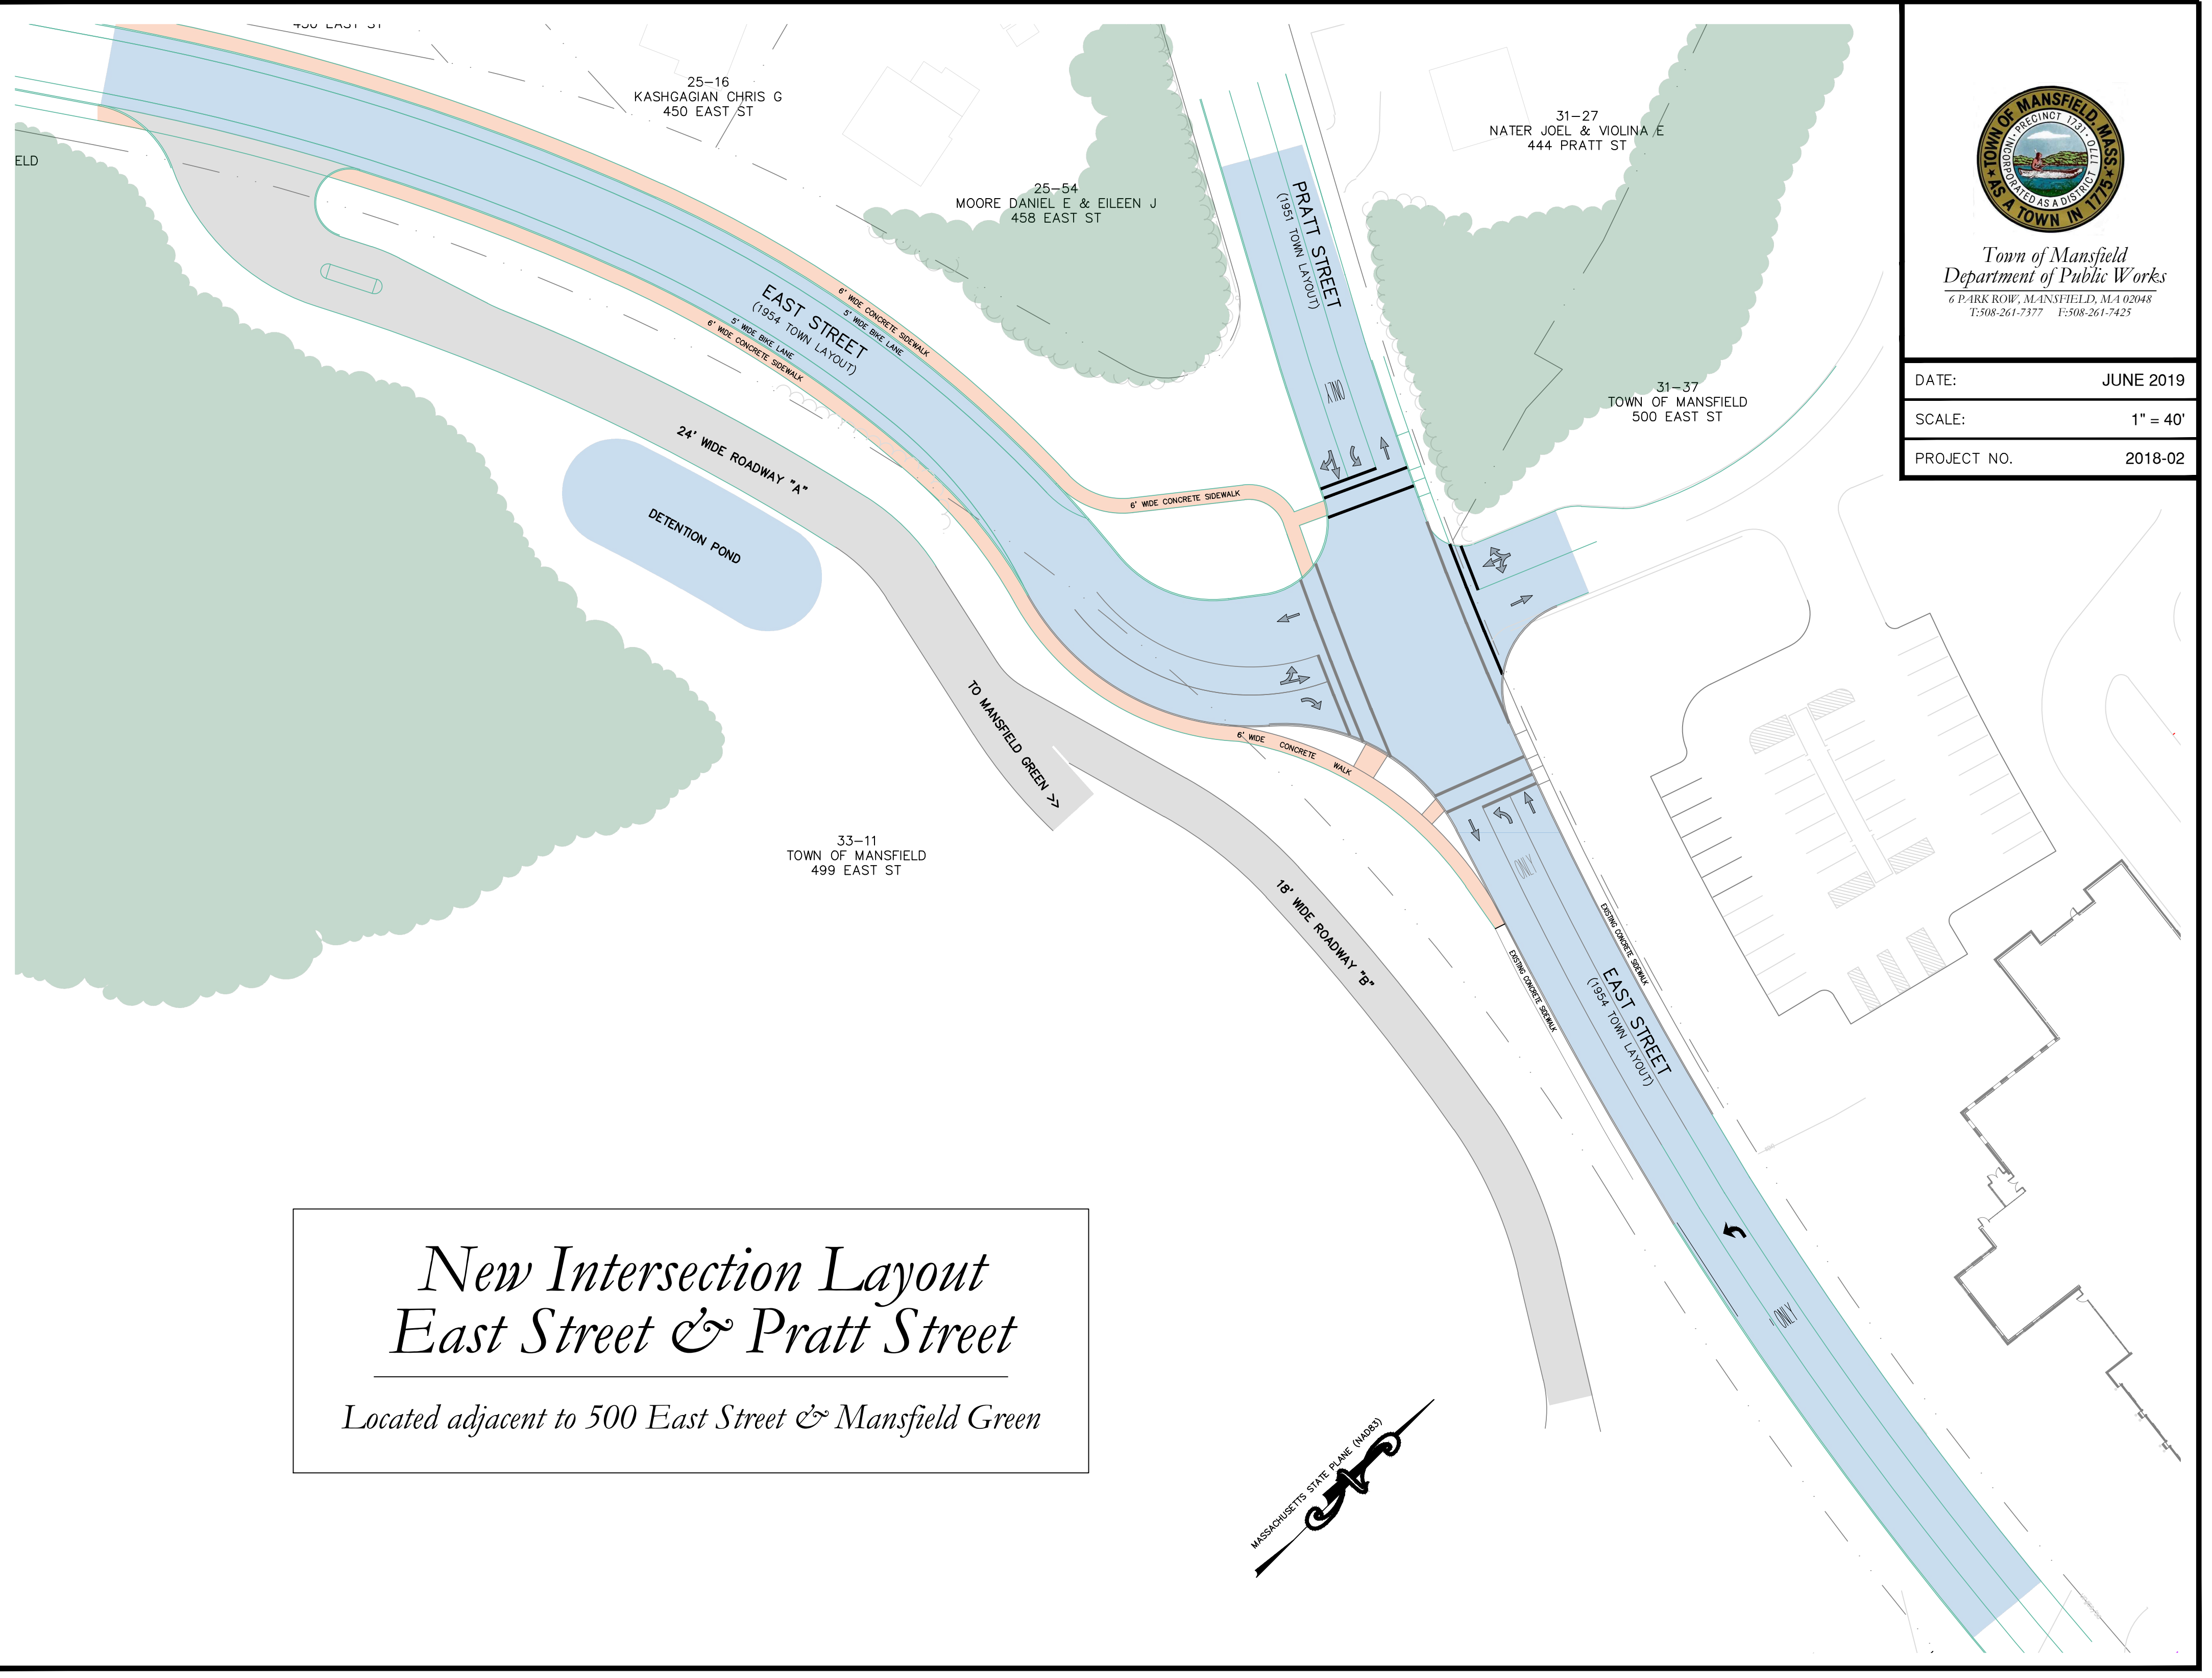

*New Intersection Layout
East Street & Pratt Street*
Located adjacent to 500 East Street & Mansfield Green

